



DEPARTMENT OF REGULATORY AND ECONOMIC RESOURCES (RER)
BOARD AND CODE ADMINISTRATION DIVISION

NOTICE OF ACCEPTANCE (NOA)

MIAMI-DADE COUNTY
PRODUCT CONTROL SECTION

11805 SW 26 Street, Room 208
T (786) 315-2590 F (786) 315-2599

www.miamidade.gov/economy

La Finestra, L.C.
2790 N.W. 104 Court
Miami, FL 33172

SCOPE:

This NOA is being issued under the applicable rules and regulations governing the use of construction materials. The documentation submitted has been reviewed and accepted by Miami-Dade County RER - Product Control Section to be used in Miami Dade County and other areas where allowed by the Authority Having Jurisdiction (AHJ).

This NOA shall not be valid after the expiration date stated below. The Miami-Dade County Product Control Section (In Miami-Dade County) and/or the AHJ (in areas other than Miami-Dade County) reserve the right to have this product or material tested for quality assurance purposes. If this product or material fails to perform in the accepted manner, the manufacturer will incur the expense of such testing and the AHJ may immediately revoke, modify, or suspend the use of such product or material within their jurisdiction. RER reserves the right to revoke this acceptance, if it is determined by Miami-Dade County Product Control Section that this product or material fails to meet the requirements of the applicable building code.

This product is approved as described herein, and has been designed to comply with the Florida Building Code, including the High Velocity Hurricane Zone.-

DESCRIPTION: Series "EKU-53" Aluminum Fixed Window - L.M.I.

APPROVAL DOCUMENT: Drawing No. LAFINFX3-10, titled "Series EKU-53 Aluminum Fixed Window", sheets 1 through 5 of 5, dated 3/11/10, with revision #2 dated 08/14/15, prepared by Bromley-Cook Engineering, Inc., signed and sealed by William D. Cook, P.E., bearing the Miami-Dade County Product Control Revision stamp with the Notice of Acceptance number and expiration date by the Miami-Dade County Product Control Section.

MISSILE IMPACT RATING: Large and Small Missile Impact Resistant

LABELING: Each unit shall bear a permanent label with the manufacturer's name or logo, city, state, model/series, and following statement: "Miami-Dade County Product Control Approved", unless otherwise noted herein.

RENEWAL of this NOA shall be considered after a renewal application has been filed and there has been no change in the applicable building code negatively affecting the performance of this product.

TERMINATION of this NOA will occur after the expiration date or if there has been a revision or change in the materials, use, and/or manufacture of the product or process. Misuse of this NOA as an endorsement of any product, for sales, advertising or any other purposes shall automatically terminate this NOA. Failure to comply with any section of this NOA shall be cause for termination and removal of NOA.

ADVERTISEMENT: The NOA number preceded by the words Miami-Dade County, Florida, and followed by the expiration date may be displayed in advertising literature. If any portion of the NOA is displayed, then it shall be done in its entirety.

INSPECTION: A copy of this entire NOA shall be provided to the user by the manufacturer or its distributors and shall be available for inspection at the job site at the request of the Building Official.

This NOA revises NOA# 12-0503.03 and consists of this page 1 and evidence pages E-1, E-2 and E-3, as well as approval document mentioned above.

The submitted documentation was reviewed by Manuel Perez, P.E.



Handwritten signature and date:
9/4/15

NOA No. 15-0818.09
Expiration Date: March 06, 2018
Approval Date: September 10, 2015
Page 1

NOTICE OF ACCEPTANCE: EVIDENCE SUBMITTED

A. DRAWINGS

1. Manufacturer's die drawings and sections.
(Submitted under NOA's No. 02-1018.12 and No. 08-0208.01)
2. Drawing No LAFINFX3-10, titled "Series EKU-53 Aluminum Fixed Window", sheets 1 through 5 of 5, dated 03/11/10, with revision #2 dated 08/14/15, prepared by Bromley-Cook Engineering, Inc., signed and sealed by William D. Cook, P.E.

B. TESTS

1. Test reports on: 1) Air Infiltration Test, per FBC, TAS 202-94
2) Uniform Static Air Pressure Test, Loading per FBC TAS 202-94
3) Water Resistance Test, per FBC, TAS 202-94
along with marked-up drawings and installation diagram of a series EKU-53 aluminum fixed window, prepared by Hurricane Engineering & Testing, Inc., Test Report No. HETI-08-2140A, dated 07/07/08, signed and sealed by Candido F. Font, P.E.
(Submitted under NOA# 08-0208.01)
2. Test reports on: 1) Large Missile Impact Test per FBC, TAS 201-94
2) Cyclic Wind Pressure Loading per FBC, TAS 203-94
along with marked-up drawings and installation diagram of a series EKU-53 aluminum fixed window, prepared by Hurricane Engineering & Testing, Inc., Test Report No. HETI-08-2140B, dated 07/07/08, signed and sealed by Candido F. Font, P.E.
(Submitted under NOA# 08-0208.01)
3. Test reports on: 1) Uniform Static Air Pressure Test, Loading per FBC TAS 202-94
along with marked-up drawings and installation diagram of a series EKU-53 aluminum fixed window, prepared by Hurricane Engineering & Testing, Inc., Test Report No. HETI-08-2141A, dated 07/07/08, signed and sealed by Candido F. Font, P.E.
(Submitted under NOA# 08-0208.01)
4. Test reports on: 1) Large Missile Impact Test per FBC, TAS 201-94
2) Cyclic Wind Pressure Loading per FBC, TAS 203-94
along with marked-up drawings and installation diagram of a series EKU-53 aluminum fixed window, prepared by Hurricane Engineering & Testing, Inc., Test Report No. HETI-08-2141B, dated 07/07/08, signed and sealed by Candido F. Font, P.E.
(Submitted under NOA# 08-0208.01)
5. Test reports on: 1) Large Missile Impact Test per FBC, TAS 201-94
2) Cyclic Wind Pressure Loading per FBC, TAS 203-94
along with marked-up drawings and installation diagram of a series EKU-53 aluminum fixed window, prepared by Hurricane Engineering & Testing, Inc., Test Report No. HETI-08-2142, dated 07/07/08, signed and sealed by Candido F. Font, P.E.
(Submitted under NOA# 08-0208.01)


Manuel Perez, P.E.
Product Control Examiner
NOA No. 15-0818.09

Expiration Date: March 06, 2018
Approval Date: September 10, 2015

NOTICE OF ACCEPTANCE: EVIDENCE SUBMITTED

B. TESTS (CONTINUED)

6. Test reports on: 1) Air Infiltration Test, per FBC, TAS 202-94
2) Uniform Static Air Pressure Test, Loading per FBC TAS 202-94
3) Water Resistance Test, per FBC, TAS 202-94
4) Large Missile Impact Test per FBC, TAS 201-94
5) Cyclic Wind Pressure Loading per FBC, TAS 203-94
along with marked-up drawings and installation diagram of an aluminum fixed window, prepared by Fenestration Testing Laboratory, Inc., Test Report No. **FTL-3545**, dated 08/13/02, signed and sealed by Joseph Chan, P.E.
(Submitted under NOA # 02-1018.12)
7. Test reports on: 1) Large Missile Impact Test per FBC, TAS 201-94
2) Cyclic Wind Pressure Loading per FBC, TAS 203-94
along with marked-up drawings and installation diagram of an aluminum fixed window, prepared by Fenestration Testing Laboratory, Inc., Test Report No. **FTL-3546**, dated 08/13/02, signed and sealed by Joseph Chan, P.E.
(Submitted under NOA # 02-1018.12)
8. Test reports on: 1) Large Missile Impact Test per FBC, TAS 201-94
2) Cyclic Wind Pressure Loading per FBC, TAS 203-94
along with marked-up drawings and installation diagram of an aluminum fixed window, prepared by Fenestration Testing Laboratory, Inc., Test Report No. **FTL-3547**, dated 06/13/02, signed and sealed by Joseph Chan, P.E.
(Submitted under NOA # 02-1018.12)

C. CALCULATIONS


1. Anchor verification calculations and structural analysis, complying with FBC-2007, prepared by Bromley-Cook Engineering, Inc., dated 04/03/08, with revision dated 06/20/10, signed and sealed by William D. Cook, P.E.
(Submitted under NOA# 10-0706.03)
1. Glazing complies with ASTM E1300-04

D. QUALITY ASSURANCE

1. Miami-Dade Department of Regulatory and Economic Resources (RER).

E. MATERIAL CERTIFICATIONS

1. Notice of Acceptance No. **14-0916.10** issued to **Kuraray America, Inc.** for their "Butacite® PVB Glass Interlayer" dated 04/25/15, expiring on 12/11/16.

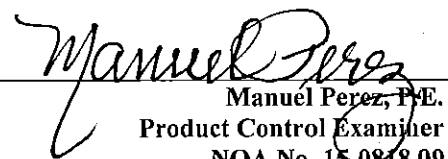
Manuel Perez, P.E.
Product Control Examiner
NOA No. 15-0818.09
Expiration Date: March 06, 2018
Approval Date: September 10, 2015

NOTICE OF ACCEPTANCE: EVIDENCE SUBMITTED

F. STATEMENTS

1. Statement letter of conformance, complying with **FBC-5th Edition (2014)**, dated August 17, 2015, issued by Bromley-Cook Engineering, Inc., signed and sealed by William D. Cook, P.E.
2. Statement letter of no financial interest, dated June 23, 2010, signed and sealed by William D. Cook, P.E.
(Submitted under previous NOA # 12-0503.03)
3. Laboratory compliance letter for Test Reports No. **FTL-3545, FTL-3546, and FTL-3547**, issued by Fenestration Testing Laboratory, Inc., dated August 29, 2002, signed and sealed by Joseph Chan, P.E.
(Submitted under NOA # 02-1018.12)




G. OTHERS

1. Notice of Acceptance No. **12-0503.03**, issued to La Finestra, L.C. for their Series "EKU-53" Aluminum Fixed Window – L.M.I., approved on 07/19/12 and expiring on 03/06/18.


Manuel Perez, P.E.
Product Control Examiner
NOA No. 15-0818.09

Expiration Date: March 06, 2018
Approval Date: September 10, 2015

LA FINESTRA, LC SERIES: EKU 53 FIXED WINDOW L.M.I.

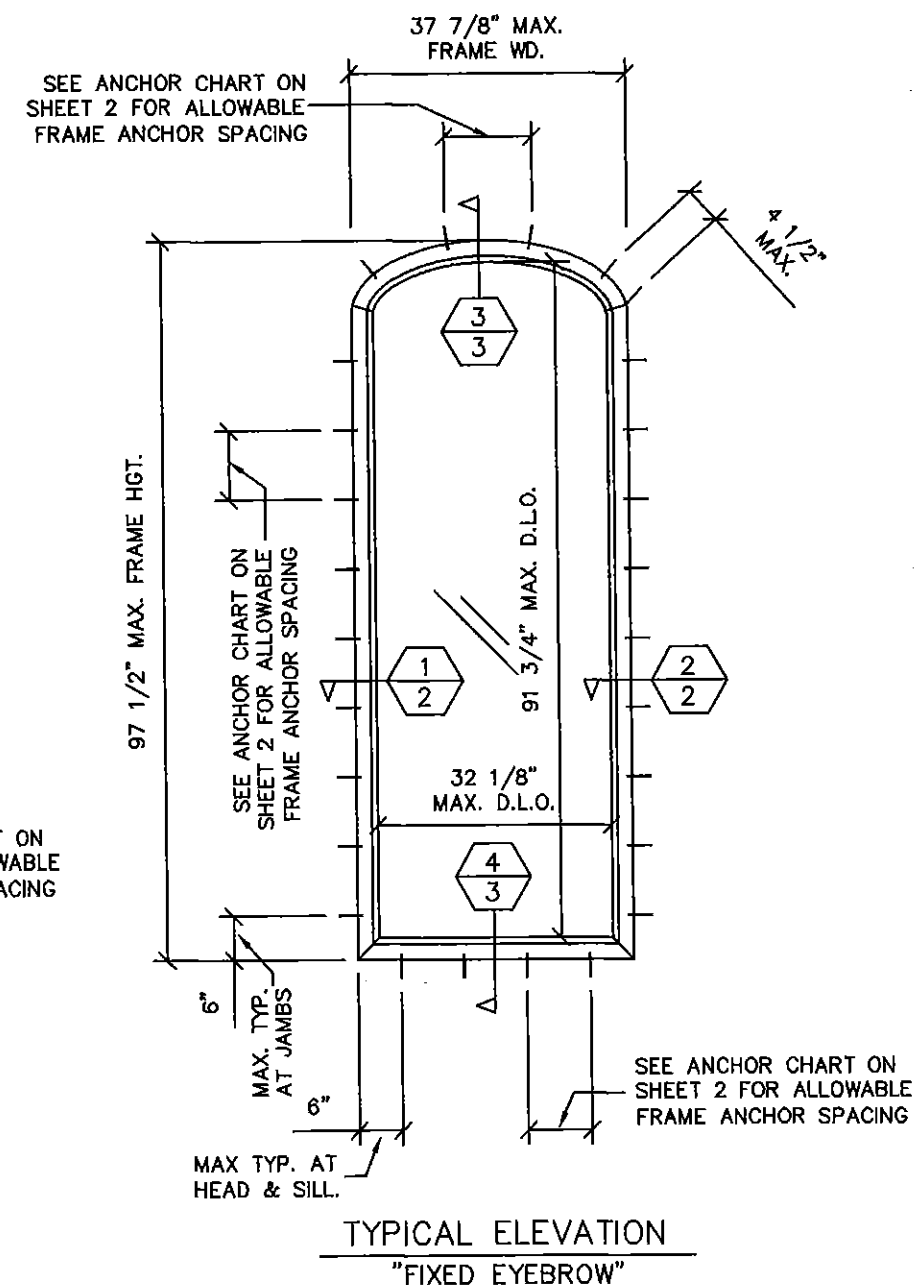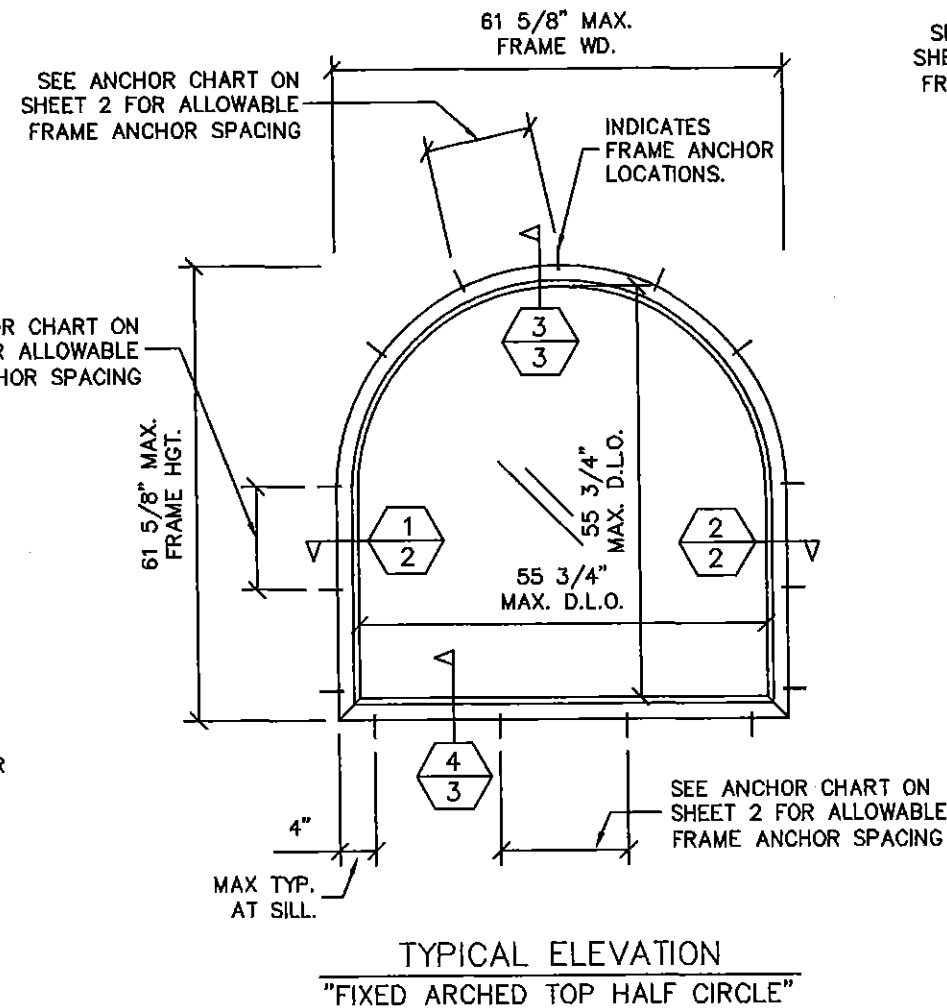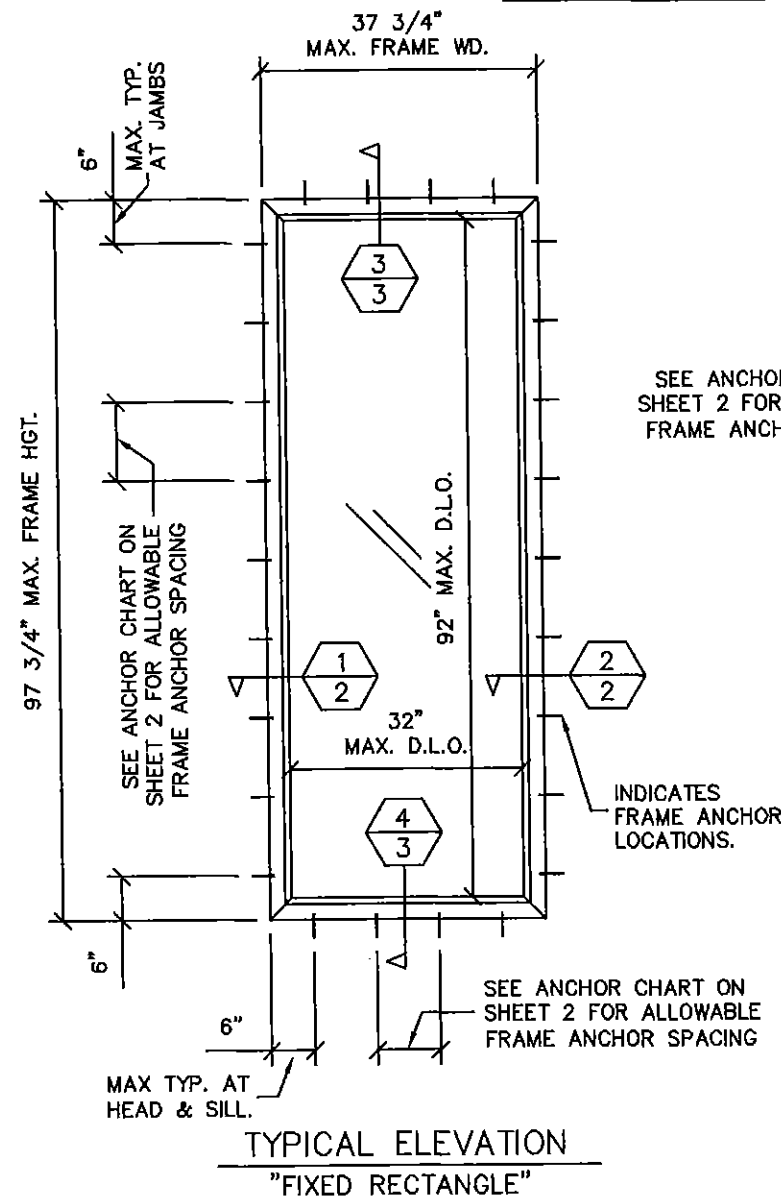

NOTES:

1. THIS SYSTEM HAS BEEN DESIGNED TO COMPLY WITH THE REQUIREMENTS OF THE HIGH VELOCITY HURRICANE ZONE (HVHZ) AS DESCRIBED IN THE FLORIDA BUILDING CODE 5TH EDITION (2014)
2. THIS WINDOW SYSTEM HAS BEEN TESTED, ENGINEERED AND APPROVED FOR FRAME SIZES AND DESIGN PRESSURES NOT TO EXCEED THOSE SHOWN IN WINDOW SIZE CHART ON SHEET 3.
3. BUCK, OPENINGS & BUCK FASTENERS MUST BE DESIGNED & INSTALLED TO WITHSTAND WIND LOADS FOR EACH APPLICATION. THE DESIGN & ENGINEERING OF BUCKS SHALL BE PROVIDED BY "THE ENGINEER OF RECORD"
4. BUCK FASTENERS MAY NOT EXCEED 16" O.C. SPACING AROUND OPENINGS.
5. THE SYSTEM SHOWN HEREIN WAS TESTED FOR WATER, AIR, IMPACT, CYCLIC & UNIFORM STATIC AIR PRESSURE TESTING IN CONFORMANCE WITH DADE COUNTY PROTOCOLS PA-201, 202 & 203.
6. ONE-THIRD (33%) INCREASE IN ALLOWABLE MATERIAL STRESS LIMITS FOR SHORT DURATION WIND LOAD NOT USED IN THE DESIGN CALCULATIONS.
7. MULTIPLE UNITS (STACKED SIDE BY SIDE OR TOP TO BOTTOM) SHALL REQUIRE SEPERATE MULLION WITH SEPERATE PRODUCT APPROVAL.

OTHER GEOMETRIC FRAME SHAPES MAY BE USED PROVIDED THE SHAPE FITS INSCRIBED INSIDE THE MAXIMUM ALLOWABLE RECTANGULAR AREA INDICATED ON WINDOW SIZE CHART ON PAGE 3.

GLASS SCHEDULE

GL-1	7/16" (.460") LAMINATED (LARGE MISSILE IMPACT) 3/16" (0.185") HEAT STRENGTHENED .090 INTERLAYER BUTACITE PVB BY KURARAY AMERICA INC. 3/16" (0.185") HEAT STRENGTHENED
------	--

MAX. DESIGN PRESSURES

SEE CHART ON SHEET-3 FOR ALLOWABLE PRESSURES.

WATER INFILTRATION TEST = 12.75 P.S.F.

PRODUCT REVISED as complying with the Florida Building Code
Acceptance No. 15-0818.09
Expiration Date March 6, 2018
By *Manuel Perez*
Miami Dade Product Control

LA FINESTRA, L.C.
ITALIAN WINDOWS & DOORS
2790 Northwest 104th Court
Miami, FL 33172-2175
Phone (305) 599-8093
Fax (305) 592-4671

PROFESSIONAL ENGINEER
BROOKS & DUNN, INC.
STRUCTURAL ENGINEERING SERVICES
1000 N. W. 10TH AVENUE, SUITE 1100
MIAMI, FL 33136
WILLIAM A. DUNN, P.E.
11/17/11


PRODUCT:
SERIES EKU-53
ALUMINUM FIXED
WINDOW

REVISIONS	DATE	BY	DESCRIPTION
1	4/30/12	BM	CODE UPGRADE
2	8/14/15	CD	CODE UPGRADE

DATE: 3/11/10	SCALE: AS NOTED	DWG. BY: R.P.	CHK. BY:
---------------	-----------------	---------------	----------


DRAWING No.:
LAFINFX3-10
SHEET: 1 OF 5

ANCHOR SCHEDULE				
ANCHOR TYPE	SUBSTRATE/EMBED	WINDOW WIDTH	MAXIMUM ALLOWABLE ANCHOR SPACING HEAD & SILL	MAXIMUM ALLOWABLE ANCHOR SPACING JAMBS
1/4" DIA. X REQ'D. LENGTH F.H. TAPCON OR EQUAL	CONCRETE (2000 PSI MIN.) EMBED: 1 1/2" INTO CONC. MIN. CBS (GROUT FILLED) EMBED: 1 3/4" INTO CBS. MIN.	UP TO 54"	4" MIN. TO 6" MAX. FROM ENDS BALANCE @ 10" C/C MAX.	4" MIN. TO 6" MAX. FROM ENDS BALANCE @ 14" C/C MAX.
#14 X REQ'D. LENGTH F.H.S.M.S. OR SELF-DRILLING	METAL STRUCTURES STEEL A36 MIN. OR 1/8" MIN. THICK ALUM.	UP TO 54"	4" MIN. TO 6" MAX. FROM ENDS BALANCE @ 10" C/C MAX.	4" MIN. TO 6" MAX. FROM ENDS BALANCE @ 10" C/C MAX.
		UP TO 42"	4" MIN. TO 6" MAX. FROM ENDS BALANCE @ 10" C/C MAX.	4" MIN. TO 6" MAX. FROM ENDS BALANCE @ 10" C/C MAX.
#14 X 3" F.H.S.M.S.	MIN. 2 X 4 NO.2 S.Y.P. EMBED: 1 1/2" INTO WOOD MIN.	UP TO 36"	4" MIN. TO 6" MAX. FROM ENDS BALANCE @ 10" C/C MAX.	4" MIN. TO 6" MAX. FROM ENDS BALANCE @ 10" C/C MAX.

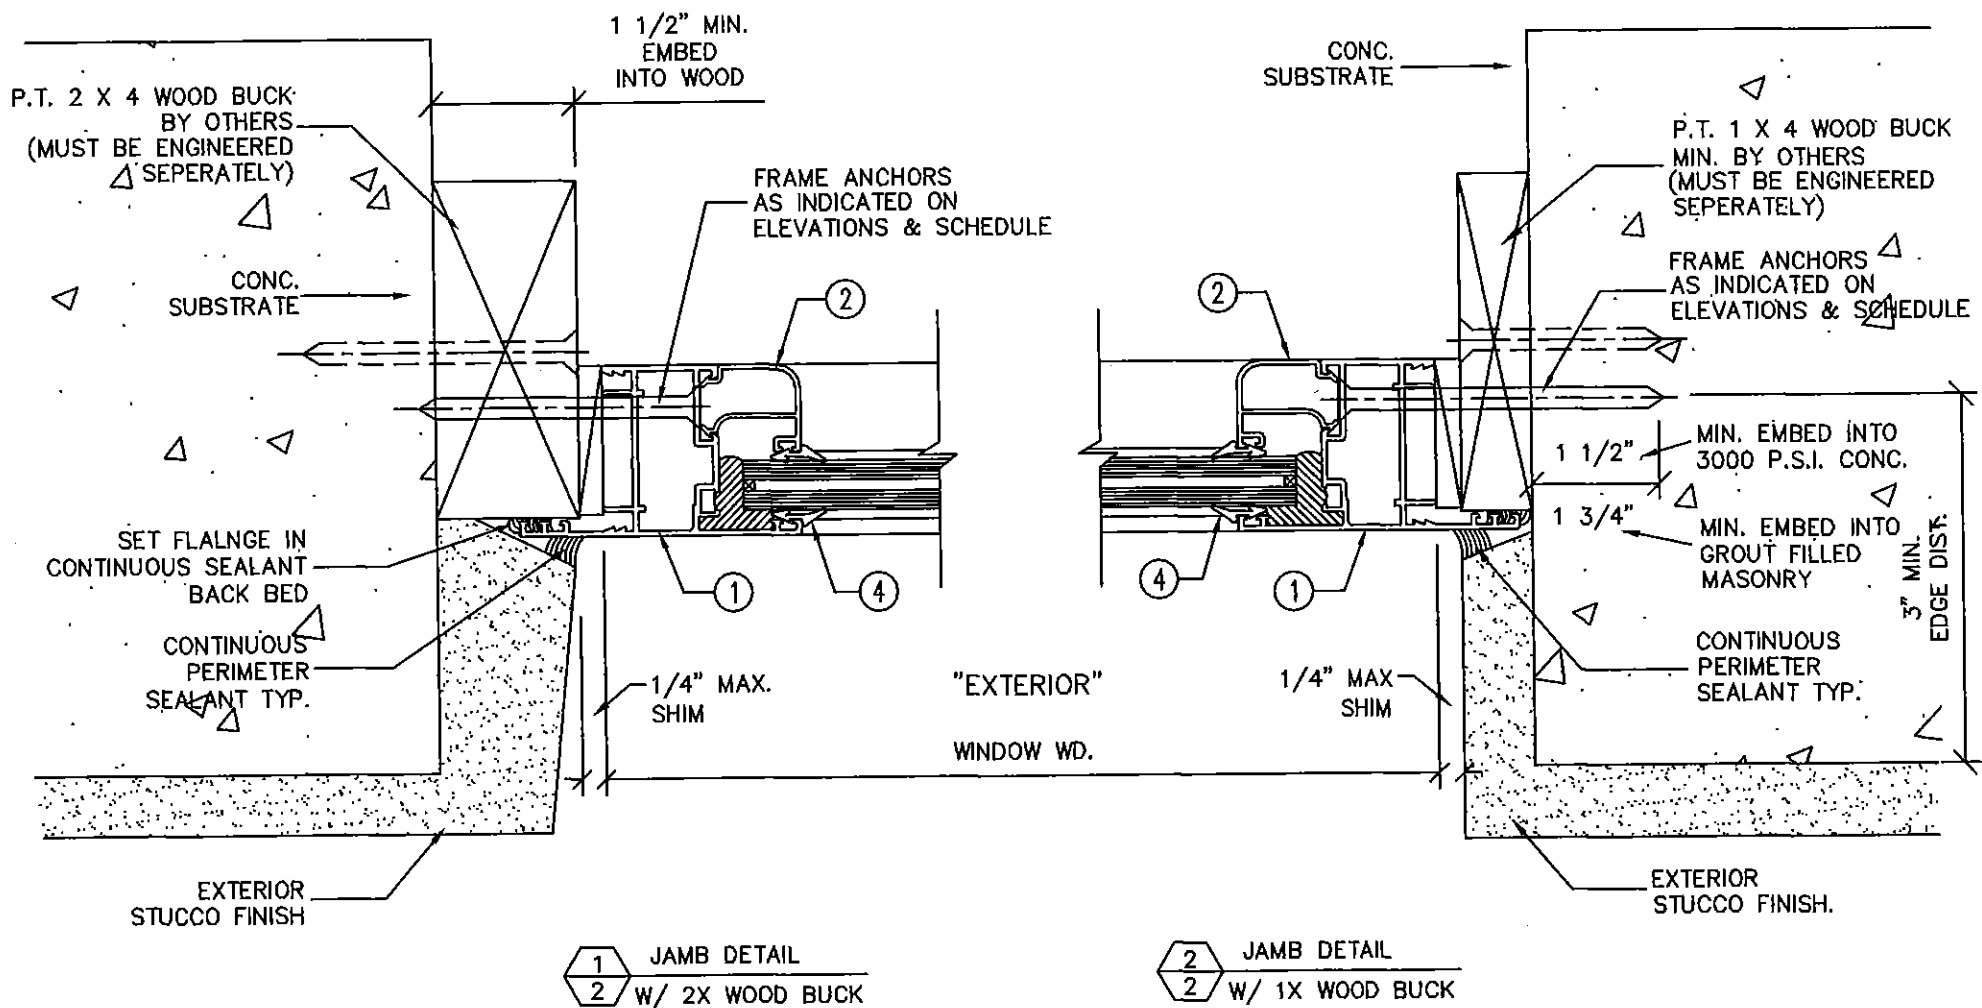

PRODUCT REVISED
as complying with the Florida
Building Code
Acceptance No 15-0818.09
Expiration Date March 6, 2018
By *Manuel Perez*
Miami Dade Product Control

L.A. FINESTRA, L.C.
ITALIAN WINDOWS & DOORS
2790 Northwest 104th Court
Miami, FL 33172-2175
Phone (305) 599-8093
Fax (305) 592-4671


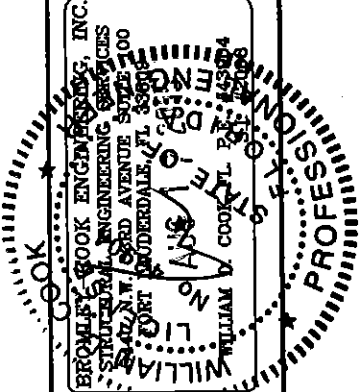


PRODUCT:
SERIES EKV-53
ALUMINUM FIXED
WINDOW

REVISIONS		DESCRIPTION
No.	DATE	BY
1	4/30/12	BM
2	8/14/15	CD


DATE: 3/11/10
SCALE: AS NOTED
DWG. BY: R.P.
CHK. BY:

DRAWING No.:
LAFINFX3-10
SHEET: 2 OF 5

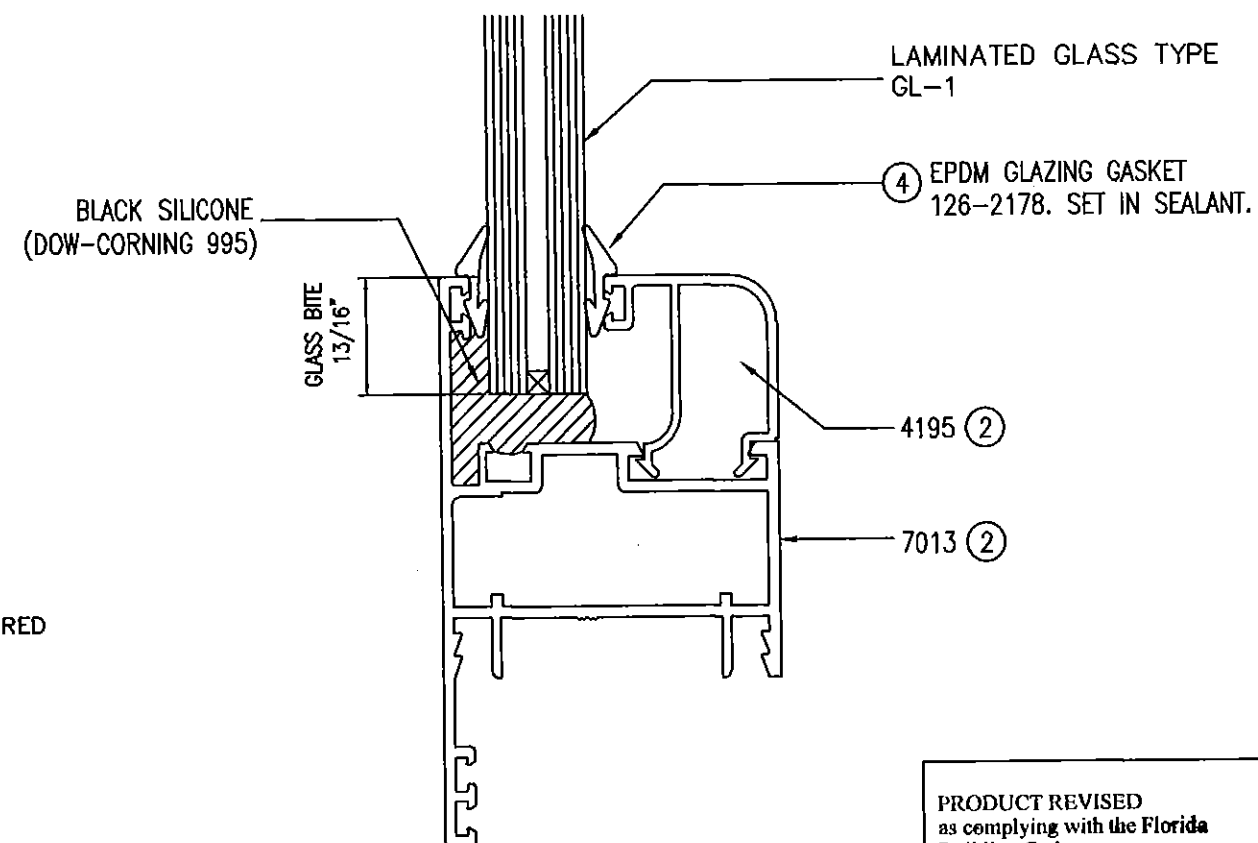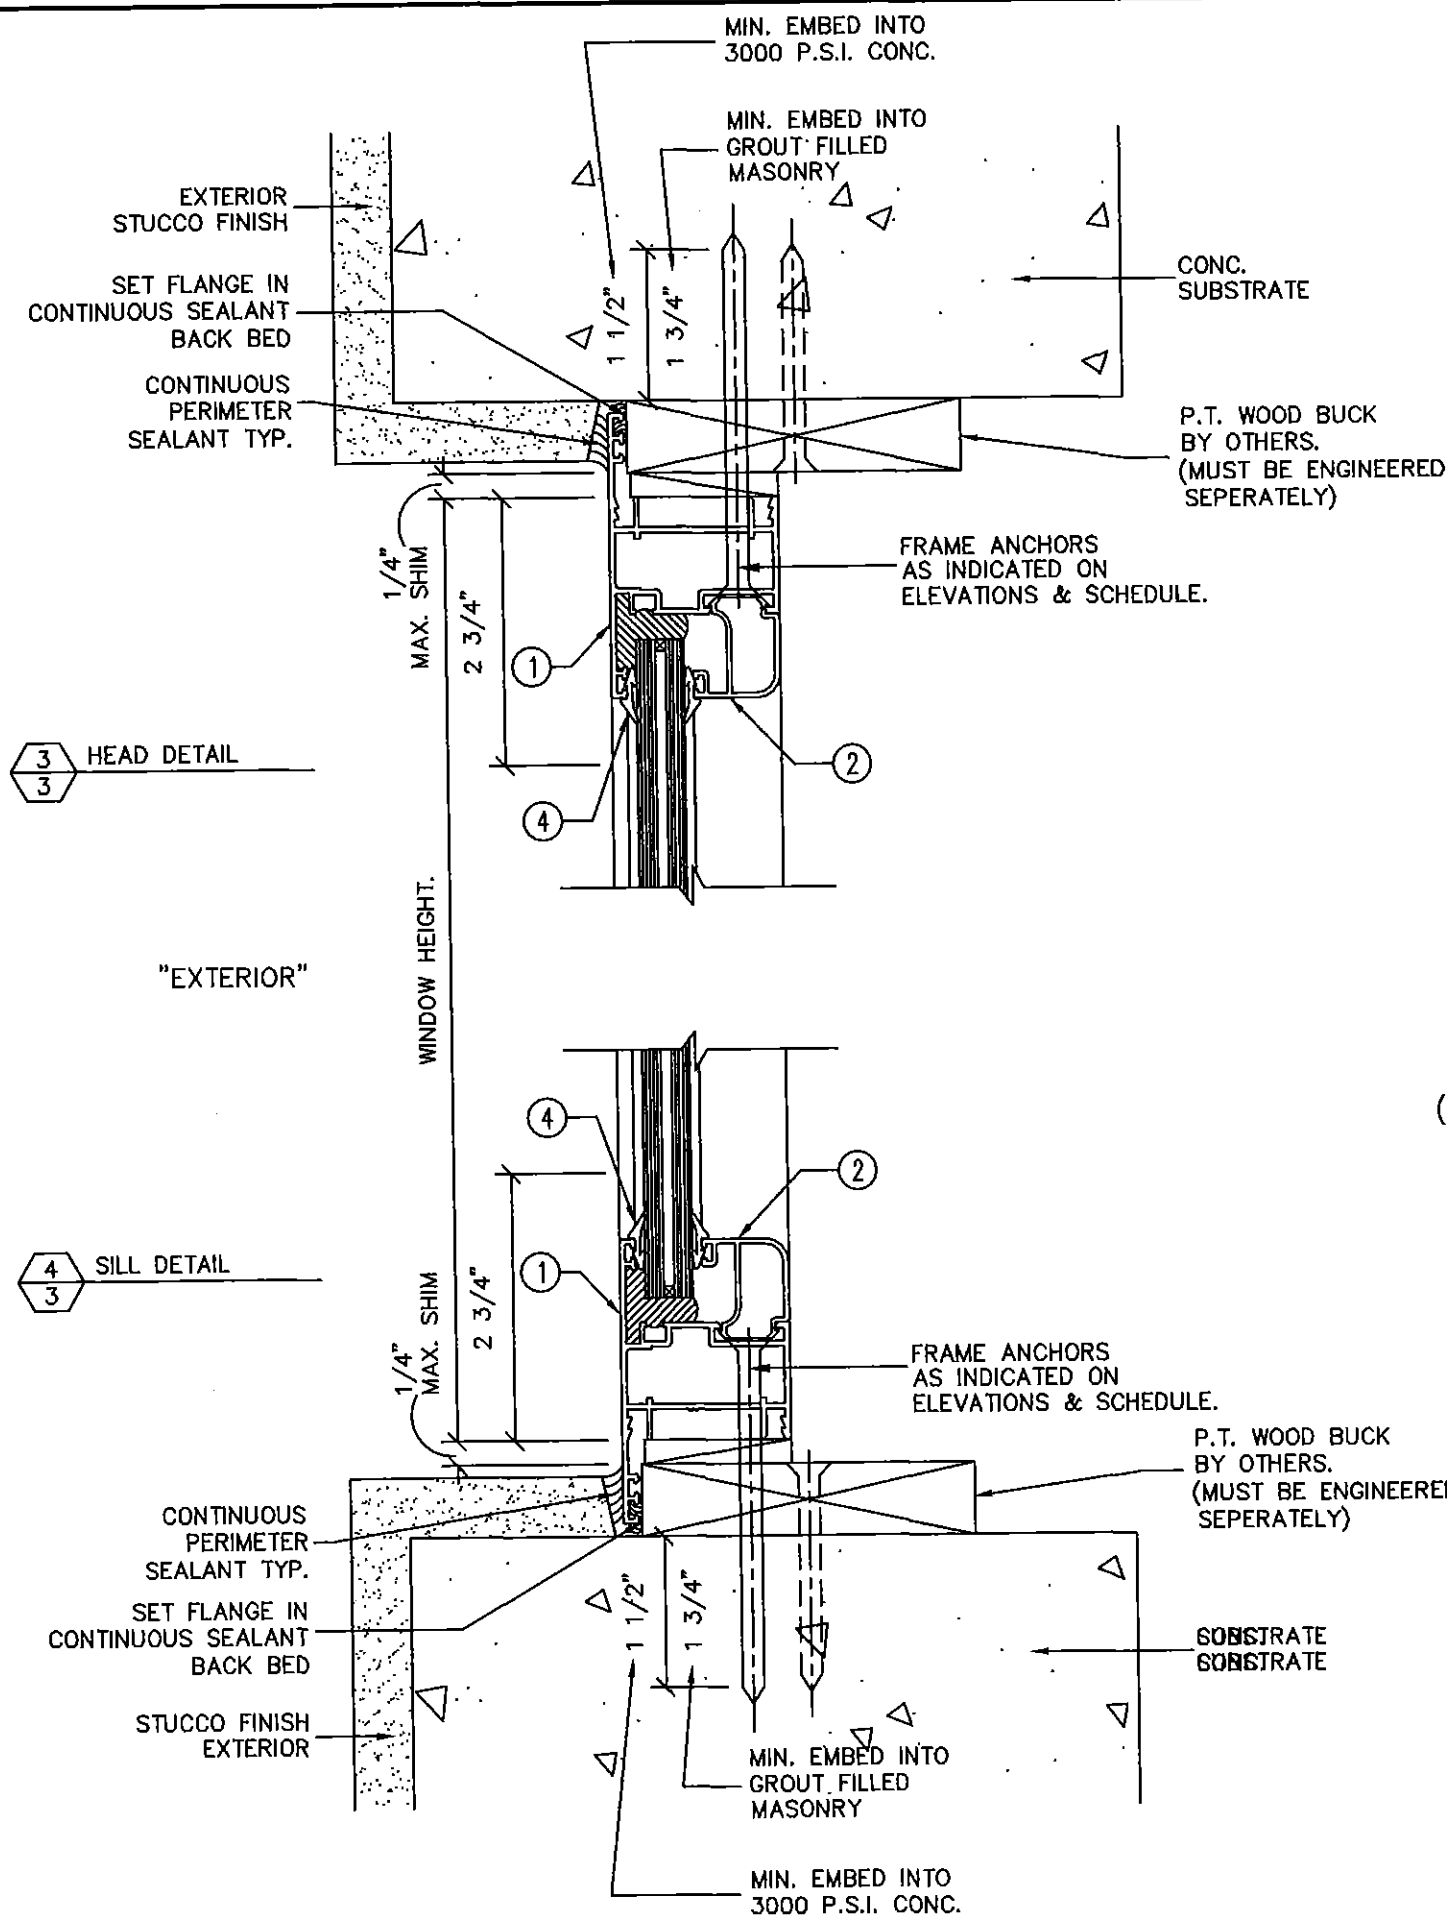

PRODUCT REVISED
as complying with the Florida
Building Code
Acceptance No. 15-0818.09
Expiration Date March 6, 2018
By *Wm. J. Perez*
Miami Dade Product Control

L.A. FINESTRA, L.C.
ITALIAN WINDOWS & DOORS
2790 Northwest 104th Court
Miami, FL 33172-2175
Phone (305) 599-8093
Fax (305) 592-4671

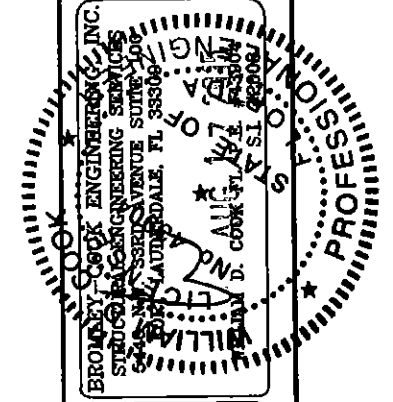


PRODUCT:
**SERIES EKV-53
ALUMINUM FIXED
WINDOW**

REVISIONS		DATE	BY	DESCRIPTION
No.	1	4/30/12	BM	NO CHANGE TO THIS SHEET
No.	2	8/14/15	GD	NO CHANGE TO THIS SHEET

DATE: 3/11/10
SCALE: AS NOTED
DWG. BY: R.P.
CHK. BY:

DRAWING No.:
LAFINFX3-10
SHEET: 3 OF 5

WINDOW SIZE CHART				
ALLOWABLE DESIGN LOADS (PSF)				
MODULAR WINDOW FRAME SIZE		GLASS TYPE GL-1		
WIDTH	HEIGHT	EXT(+)	EXT(-)	
24"	61 5/8"	85	95	
30"				
36"				
42"				
48"				
54"				
61 5/8"				
24"	66"			
30"				
36"				
42"				
48"				
54"				
57"				
24"	72"			
30"				
36"				
42"				
48"				
52"				
24"	78"			
30"				
36"				
42"				
48"				
48"				
24"	84"			
30"				
36"				
42"				
42"				
43 1/2"				
24"	90"			
30"				
36"				
42"				
42"				
42"				
24"	97 3/4"			
30"				
36"				
36"				
36"				
37 3/4"				

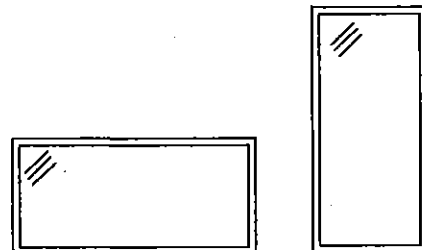


NOTE:
WINDOWS MAY BE ORIENTED HORIZONTALLY
OR VERTICALLY.

(TESTED ASSEMBLY = 37 3/4" X 97 3/4" @ +85/-95 PSF)
(RECTANGULAR SHAPE)

(TESTED ASSEMBLY = 37 7/8" X 97 1/2" @ +85/-95 PSF)
(RECTANGULAR SHAPE W/ EYEBROW TOP)

(TESTED ASSEMBLY = 61 5/8" X 61 5/8" @ +85/-95 PSF)
(1/2 CIRCLE ARCHED TOP)

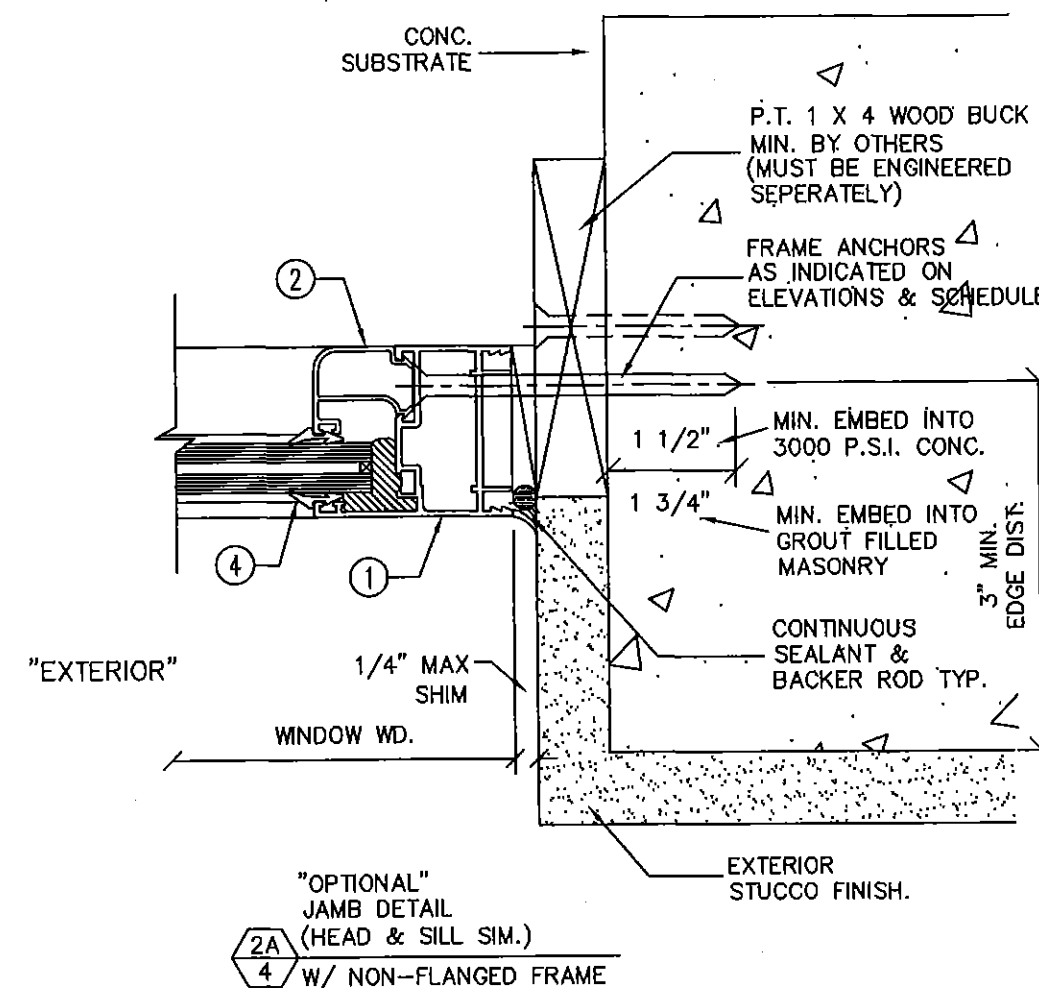

PRODUCT REVISED
as complying with the Florida
Building Code
Acceptance No. 15-0818.09
Expiration Date March 6, 2018
By: *Manuel Perez*
Miami/Dade Product Control

LA FINESTRA, L.C.
ITALIAN WINDOWS & DOORS
2790 Northwest 104th Court
Miami, FL 33172-2175
Phone (305) 599-8093
Fax (305) 592-4671

PROFESSIONAL ENGINEERING
INC.
STRUCTURAL ENGINEERING SERVICES
5420 N. W. 33RD AVENUE, SUITE 100
FORT LAUDERDALE, FL 33309
STATE OF FLORIDA
PROFESSIONAL ENGINEER
JAMES D. COOK, P.E.
No. 131208


PRODUCT:
SERIES EKV-53
ALUMINUM FIXED
WINDOW

REVISIONS		DATE	BY	DESCRIPTION
No.	1	4/30/12	BM	NO CHANGE TO THIS SHEET
No.	2	8/14/15	CD	NO CHANGE TO THIS SHEET


DATE: 3/11/10
SCALE: AS NOTED
DWS. BY: R.P.
CHK. BY:

DRAWING No.:
LAFINFX3-10
SHEET: 4 OF 5

7013 - FRAME (FLANGED) ①

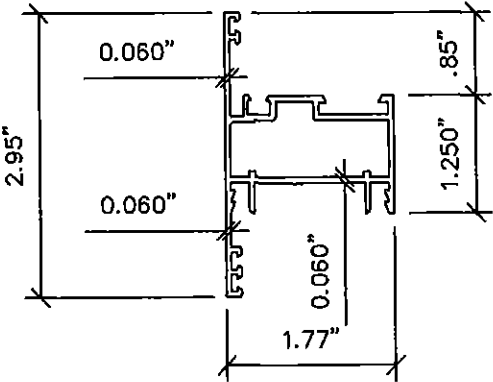

4195- GLAZING BEAD ②

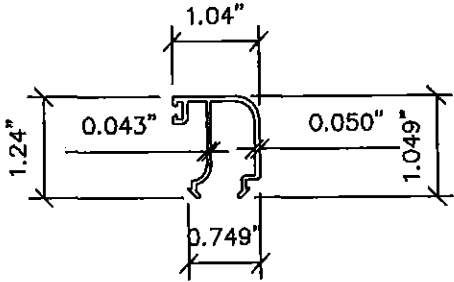




MATERIAL LIST

KEY	PART NUMBER	DESCRIPTION	MATERIAL	MANF./SUPPLIER/REMARKS
①	7013	FRAME HEAD/SILL/JAMB (W/ FLANGE)	EN AW-6060 - T5	PROFILATI SpA
①A	7014	FRAME HEAD/SILL/JAMB (W/O FLANGE) OPTIONAL	EN AW-6060 - T5	PROFILATI SpA
②	4195	GLAZING BEAD	EN AW-6060 - T5	PROFILATI SpA
③	0409	FRAME CORNER KEY	CAST ALUMINUM	MONTICELLI
④	126-2178	CONTINUOUS EPDM WEDGE GASKET	EPDM	
⑤	SC-1	#14 HEX HEAD S.M.S.	CAD-PLATED STEEL	

SEALANTS

- GLAZING BEAD AT FRAME SILL SEALED TO GLASS WITH DOW CORNING 995 OR PECORA 895
FRAME CORNERS SEALED WITH DOW CORNING 999

7014 - FRAME (NON-FLANGED) ①A

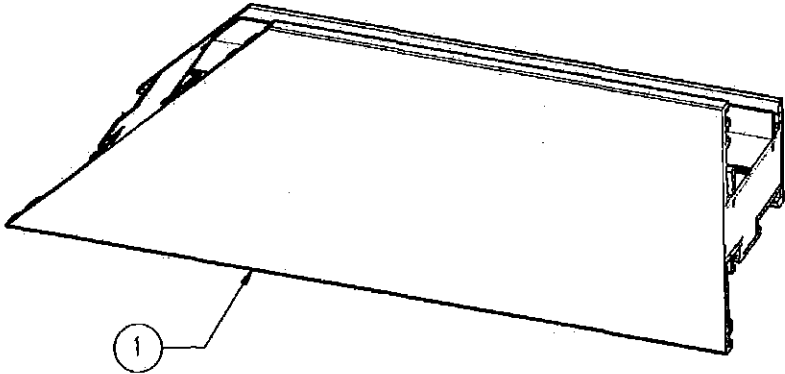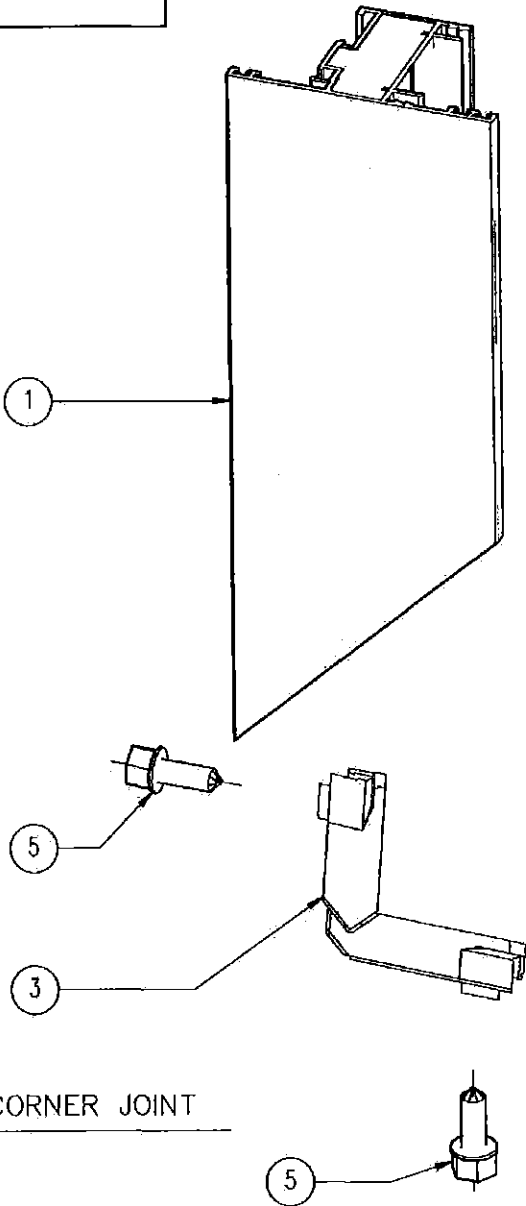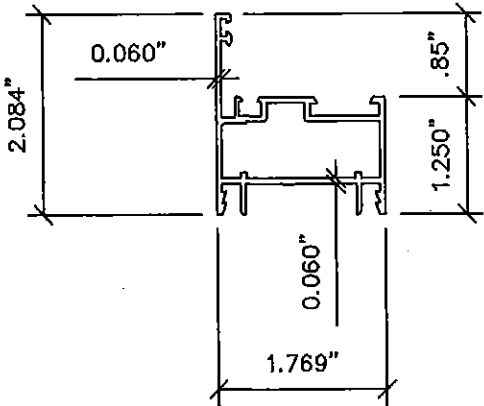

PRODUCT REVISED
as complying with the Florida
Building Code
Acceptance No 15-0818.09
Expiration Date March 6, 2018
By *Manuel Perez*
Miami Dade Product Control

LA FINESTRA, L.C.
ITALIAN WINDOWS & DOORS
2790 Northwest 104th Court
Miami, FL 33172-2175
Phone (305) 599-8093
Fax (305) 592-4671

PROFESSIONAL ENGINEERING
SERVING ARCHITECTS, ENGINEERS, BUILDERS
400 N.W. 130th Avenue, Suite 100
Fort Lauderdale, FL 33309
WILLIAM D. COOK, P.E.
1 AUG 2018

PRODUCT:
SERIES EKV-53
ALUMINUM FIXED
WINDOW

REVISIONS	DATE	BY	DESCRIPTION
1	4/30/12	BM	NO CHANGE TO THIS SHEET
2	8/14/15	CD	NO CHANGE TO THIS SHEET

DATE: 3/11/10
SCALE: AS NOTED
DWG. BY: R.P.
CHK. BY:
DRAWING No.:
LAFINFX3-10
SHEET: 5 OF 5